



Innovation Park - Site Plan

Libertyville, IL 60048

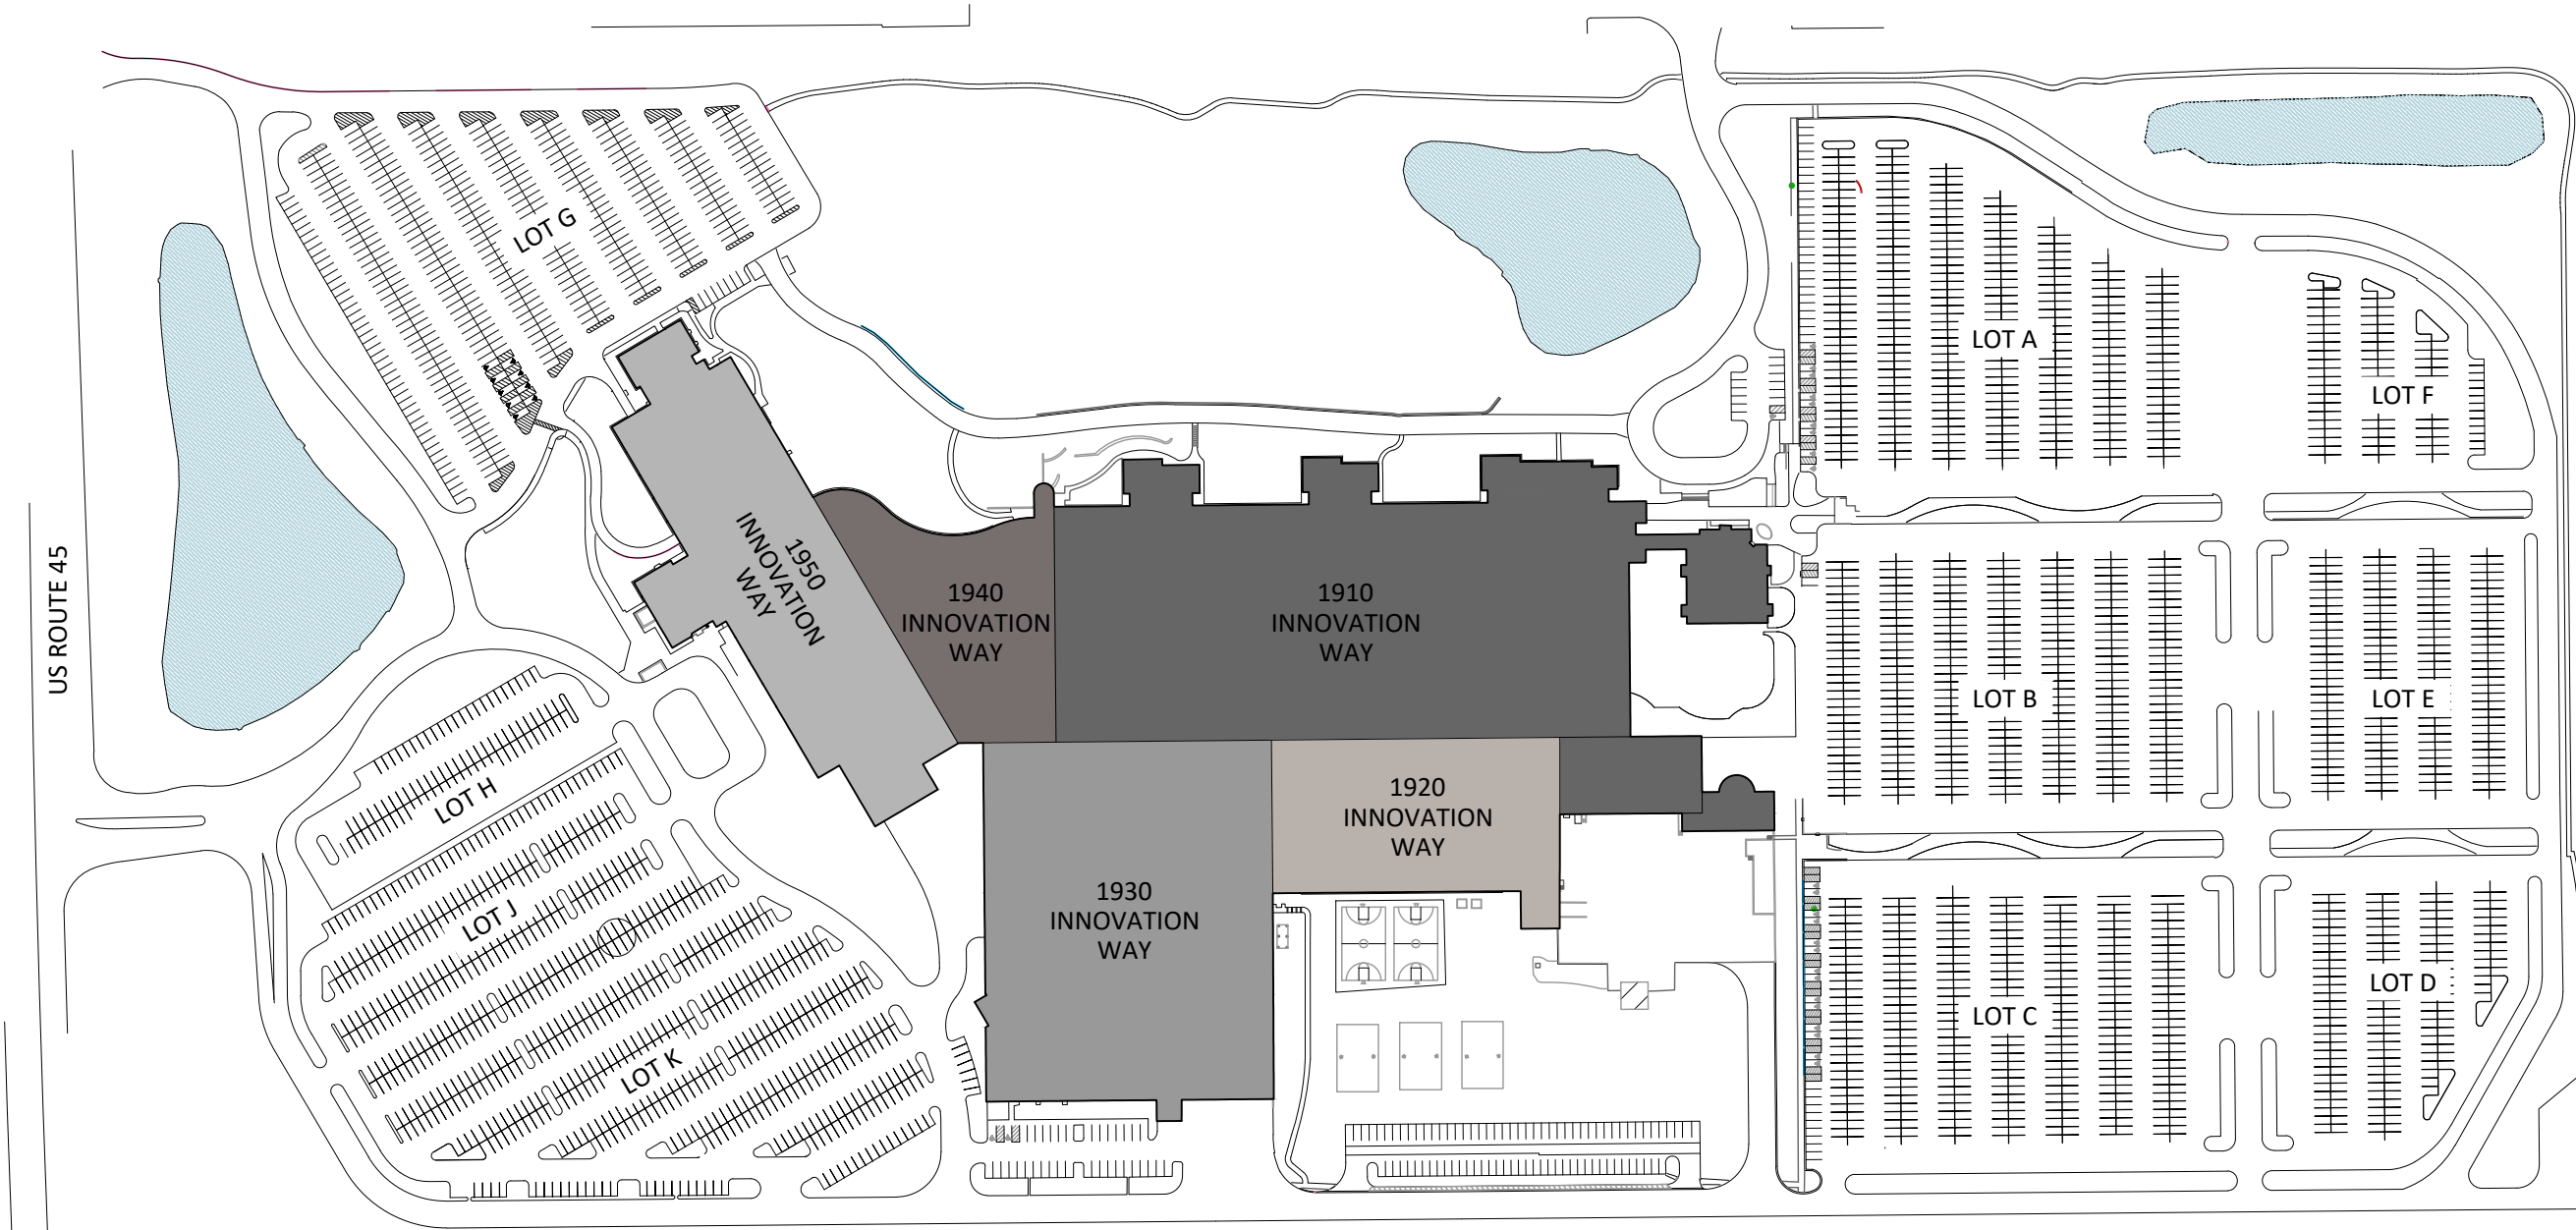

SHEET INDEX

Site Plan	MK0.0
1910 Innovation Way - 1st FLR	MK1.1
1910 Innovation Way - 2nd FLR	MK1.2
1920 Innovation Way - 1st FLR	MK2.1
1930 Innovation Way - 1st FLR	MK3.1
1930 Innovation Way - 2nd FLR	MK3.1
1940 Innovation Way - 1st FLR	MK4.1
1940 Innovation Way - 2nd FLR	MK4.2
1950 Innovation Way - 1st FLR	MK5.1
1950 Innovation Way - 2nd FLR	MK5.2
1950 Innovation Way - 3rd FLR	MK5.3
1950 Innovation Way - 4th FLR	MK5.4

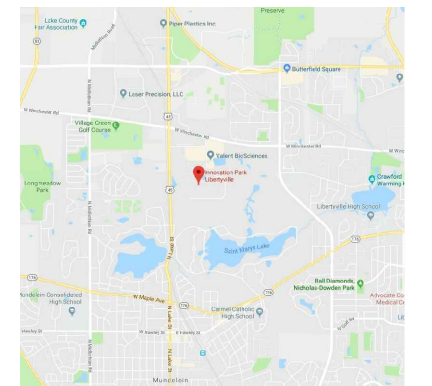

PREPARED BY:



860 lively boulevard elk grove village, illinois 60007
 p: 847.593.5010 f: 847.593.5012 www.dhausarch.com

proj: 19.006
 date: 08.30.19
 rev: 03

MK0.0

THIS/THESE PLAN(S) IS/ARE SCHEMATIC/NOT FOR CONSTRUCTION AND HAS BEEN PREPARED BASED ON PRELIMINARY SCOPE OF WORK PROVIDED BY OTHERS. EXTENT OF FIELD VERIFICATION AND/OR CODE ANALYSIS HAS BEEN PERFORMED PURSUANT TO EXTENT OF SERVICES RETAINED BY CLIENT. FLOOR AREAS AND DIMENSIONS ARE ROUNDED TO ± 6". NO EXPRESS REPRESENTATION IS MADE NOR IS ANY TO BE IMPLIED AS TO THE ACCURACY THEREOF, AND THE PLAN SUBMITTED IS SUBJECT TO ALL GOVERNING REGULATORY CODES. THESE DRAWINGS ARE PROTECTED UNDER SECTION 102 OF THE COPYRIGHT ACT, 17 U.S.C. DRAWING COPYRIGHT © 2019 DESIGNHAUS, INC.